


User: SWHEAT Sep 27, 2006 2:50pm
Drawing: I:\24047 MSMP HOMER\ACAD-DESIGN\WSP\DWG\24047 SEWER PHASE MAP.DWG - Layout: 1
Xrefs: 24047_BASE.DWG, 24047_BORDER.DWG - Images: AIRPHOTO_HOMER_ALL_LOWEST_RES.TIF


MATCHLINE THIS SHEET

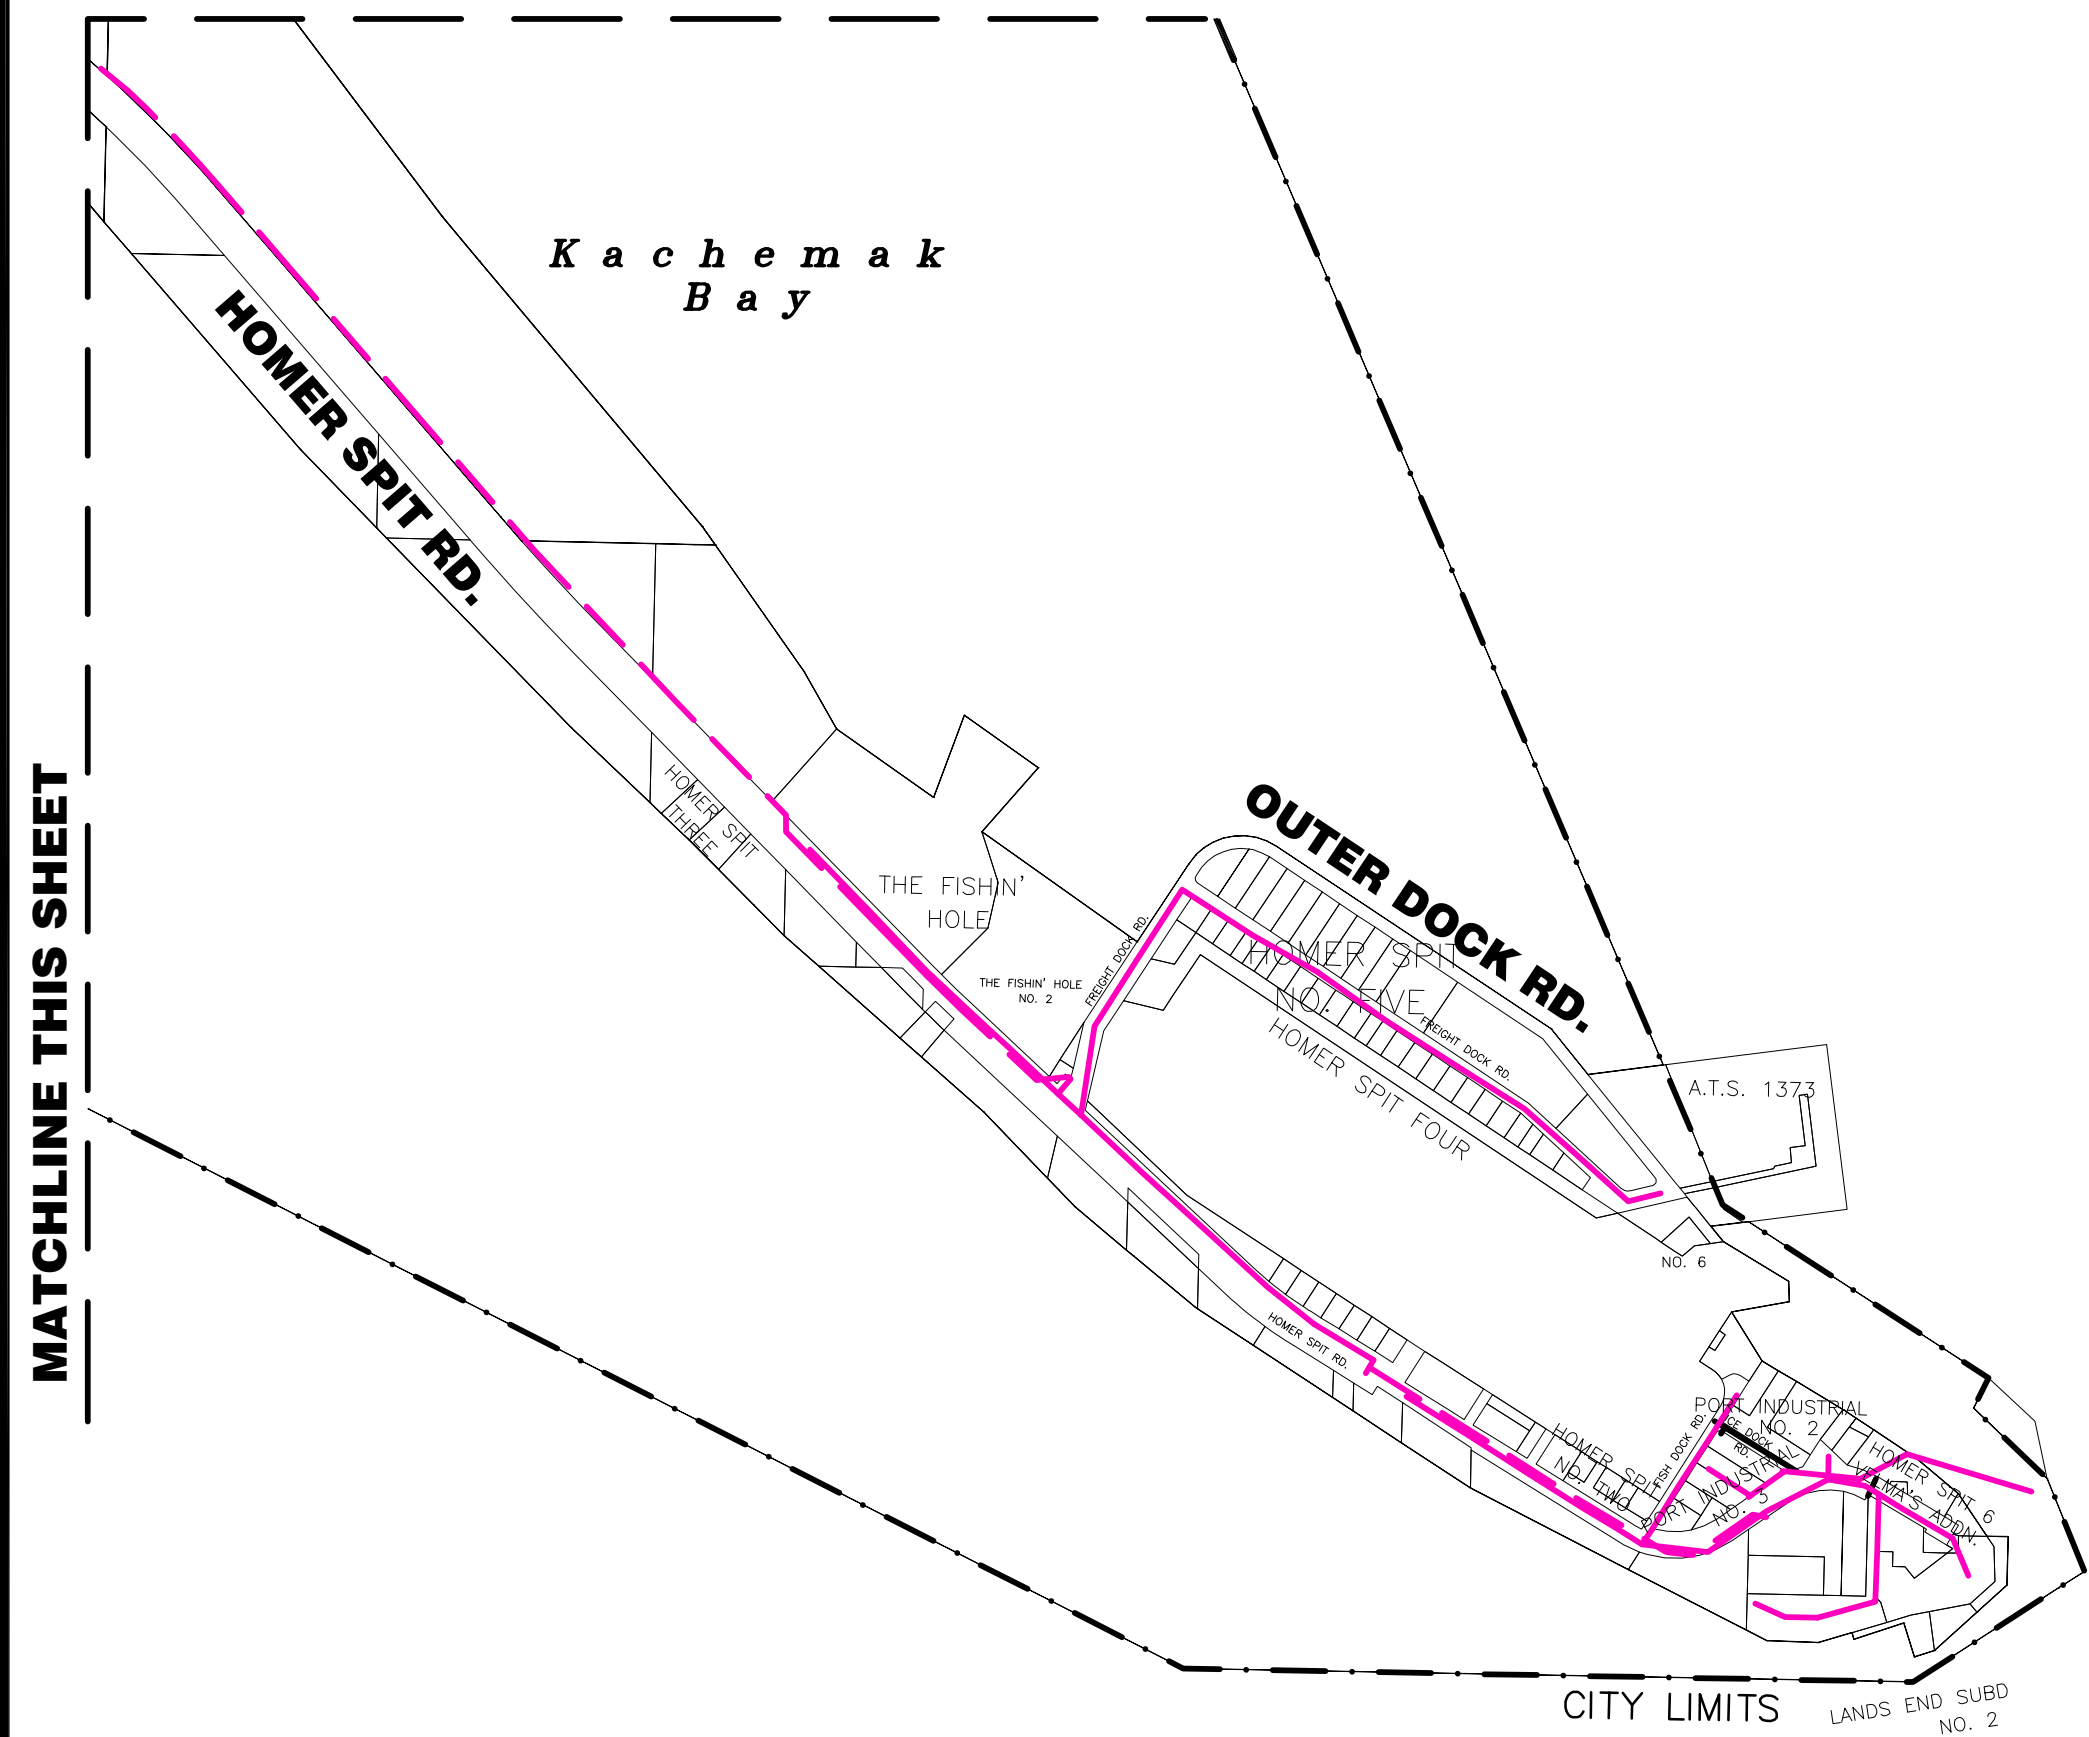


PHASE	SEWER IMPROVEMENT DESCRIPTION
8.1	WEST HILL ROAD (MIDDLE)
8.2	TUNDRA ROSE ROAD TO WEST HILL ROAD / HIGHLAND DRIVE
8.3	WEST HILL ROAD (UPPER)
8.4	WEST HILL ROAD EXTENSIONS
8.5	BELL SUBDIVISION
8.6	EAST ROAD / CHRISTIANSEN TRACTS
8.7	MOUNT AUGUSTINE DRIVE
8.8	STERLING HIGHWAY (PHASE I)
8.9	LILLIAN WALLI ESTATE SUBDIVISION
8.10	MATTOX SUBDIVISION
8.11	BENSON SUBDIVISION
8.12	KACHEMAK DRIVE (PHASES I-III)
8.13	PARADISE SOUTH SUBDIVISION/SCENIC VIEW SUBDIVISION
8.14	MISSION ROAD / EKER ESTATES SUBDIVISION
8.15	HIGHLAND DRIVE
8.16	NATALIE WOODS / EMERALD HIGHLAND ESTATES
8.17	EAGLEVIEW SUBDIVISION
8.18	MOUNTAIN PARK SUBDIVISION
8.19	WILLOW DRIVE/SPRUCE CIRCLE TO LARKSPUR COURT
8.20	BAYVIEW GARDENS SUBDIVISION
8.21	EAST HILL ROAD
8.22	TULIN TERRACE
8.23	WEST TERRACE BOULEVARD
8.24	VINEYARD ESTATES
8.25	SOUTH SLOPE ROAD
8.26	EAST END ROAD EXTENSIONS
8.27	TJETJEN SUBDIVISION
8.28	WEST HIGHLAND DRIVE
8.29	STERLING HIGHWAY (PHASE II)
8.30	E. ROGERS LOOP
8.31	SPRUCEWOOD DRIVE
8.32	BAYRIDGE ROAD
8.33	STERLING HIGHWAY (PHASE III)
8.34	LAKE STREET/STERLING HIGHWAY FORCE MAIN
8.35	SKYLINE DRIVE (EASTERN END)
8.36	SCENIC PLACE / HORIZON COURT
8.37	GARDEN PARK DRIVE (NORTH END)

LEGEND
PHASE SEQUENCE NUMBER
EXISTING GRAVITY SEWER MAIN
EXISTING SEWER MAIN (NOT VERIFIED)
EXISTING SEWER FORCE MAIN
PROPOSED GRAVITY SEWER MAIN
PROPOSED SEWER FORCE MAIN
PROPOSED LIFT STATION
FLOW DIRECTION

OCEAN DRIVE SEWER TO BE BUILT 2006

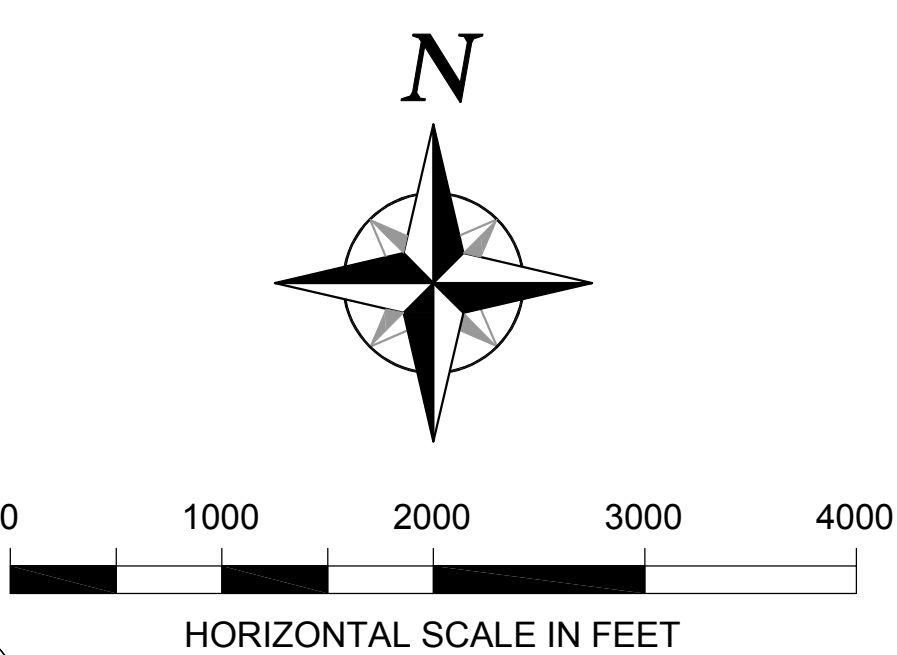

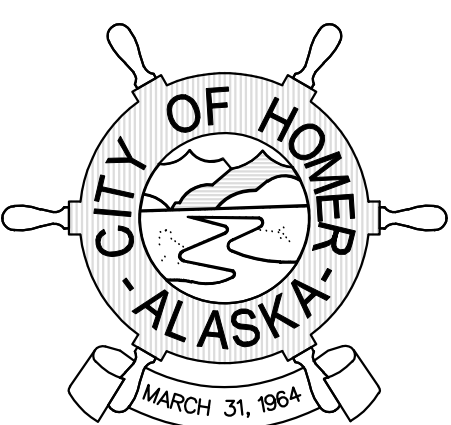

CITY OF HOMER, ALASKA
PUBLIC WORKS DEPARTMENT
3575 HEATH STREET
HOMER, ALASKA 99603
PHONE: (907) 235-3170
FAX: (907) 235-3145

CITY OF HOMER
WATER & SEWER MASTER PLAN
SEWER SYSTEM
EXPANSION PHASE MAP



Bristol
ENVIRONMENTAL & ENGINEERING
SERVICES CORPORATION
Phone (907) 563-0013 Fax (907) 563-6713
Project No. 24047

DATUM:	NAD 83 STP 24	DATE	07/11/06	SHEET	35
PROJECTION:	SCALE	DOWN	SHOW	of	45
APPRVD:	KLP/ELV				

FINAL SUBMITTAL